


Estudio de la retícula

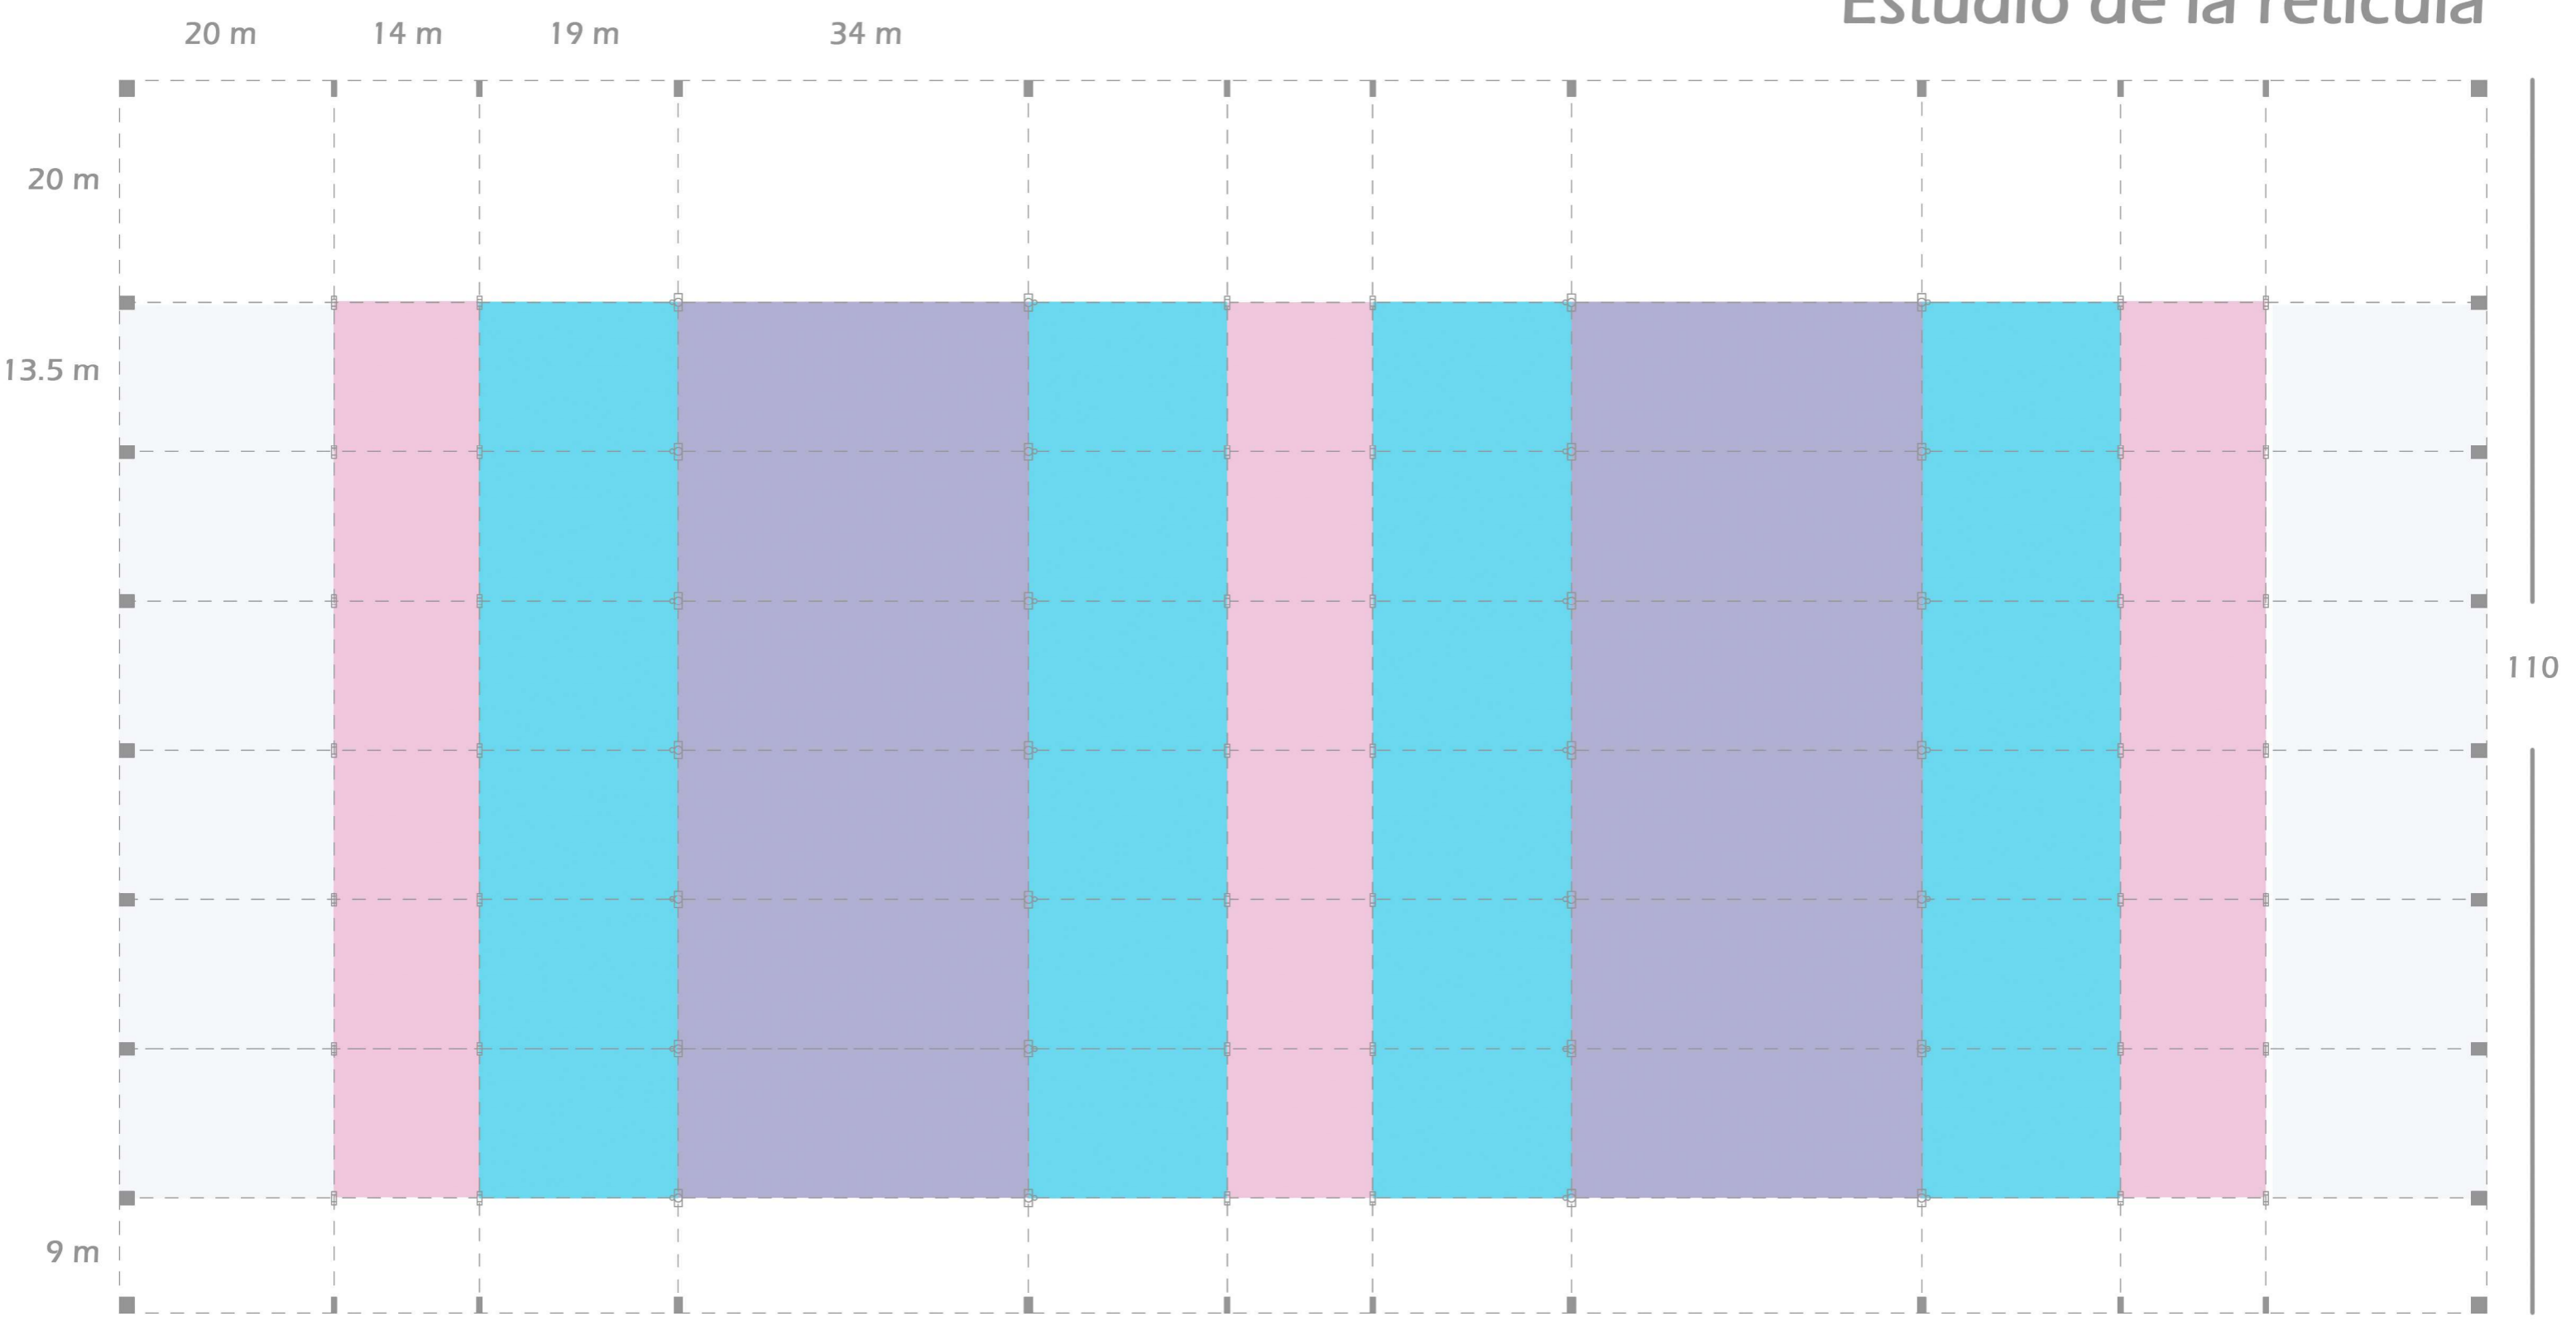

- 270 m²
- 180 m²
- 256.5 m²
- 450 m²